

(290)


PLAN
of the
COMPOUNDS
in the
CANTONMENT OF OOTACAMUND
February 1829.

REFERENCE

- | | |
|------------------------|---|
| 1 Dr. Haines' | 46 Major Jones |
| 2 Do. | 47 Captn. Mc. Pherson |
| 3 Captn. Mc. Pherson's | 48 Asst. Surjen Doig |
| 4 Do. | 49 Dr. Muck |
| 5 Dr. Shedden's | 50 Sick Officers' |
| 6 Mr. Lushington's | 51 Reverend John Cooper |
| 7 Major Nelo's | 52 New Church Saint. Stephens |
| 8 Mr. Johnson's | 53 Serjeant Quarters |
| 9 Mr. Sullivan's | 54 Mr. W. Carstairs Staff Surgeon
Bombay Establishment |
| 10 Do. | 55 Asst. Surgeon T. Robson's By Et. |
| 11 Billiard Room | 56 Mr. S. Smith's |
| 12 Pensioners' | 57 Lieutt. Burlton's |
| 13 Captn. Dunn's | 58 Captn. H. C. Cotton's |
| 14 Do. | 59 Mr. Baikie's |
| 15 Do. | 60 Col. Garrards |
| 16 Do. | 61 Do. |
| 17 Do. | 62 Captn. Ross' |
| 18 Do. | 63 W. Douglas Esqr. |
| 19 Do. | 64 Major Jones |
| 20 Do. | 65 Surgeon Glue Bombay Estbl. |

AAA Military Limits
BBB Ground Reserved by Govt. for public buildings

- | |
|----------------------------------|
| 21 Do. |
| 22 Do. |
| 23 Do. |
| 24 Do. |
| 25 Major Clubley's |
| 26 Lt. Le. Hardy's |
| 27 Mr. Clarke's |
| 28 Dr. Haines' |
| 29 Do. |
| 30 Do. |
| 31 Do. |
| 32 Captn. Mc Pherson's |
| 33 Do. |
| 34 Do. |
| 35 Do. |
| 36 Do. |
| 37 Do. |
| 38 Parsee's |
| 39 Lt. Mc. Leod's |
| 40 Captn. Underwood's |
| 41 Mr. Apothecary Craggs |
| 42 Mr. Johnson's |
| 43 Do. |
| 44 Major Wigare's not Built upon |
| 45 Lt. Ekford |

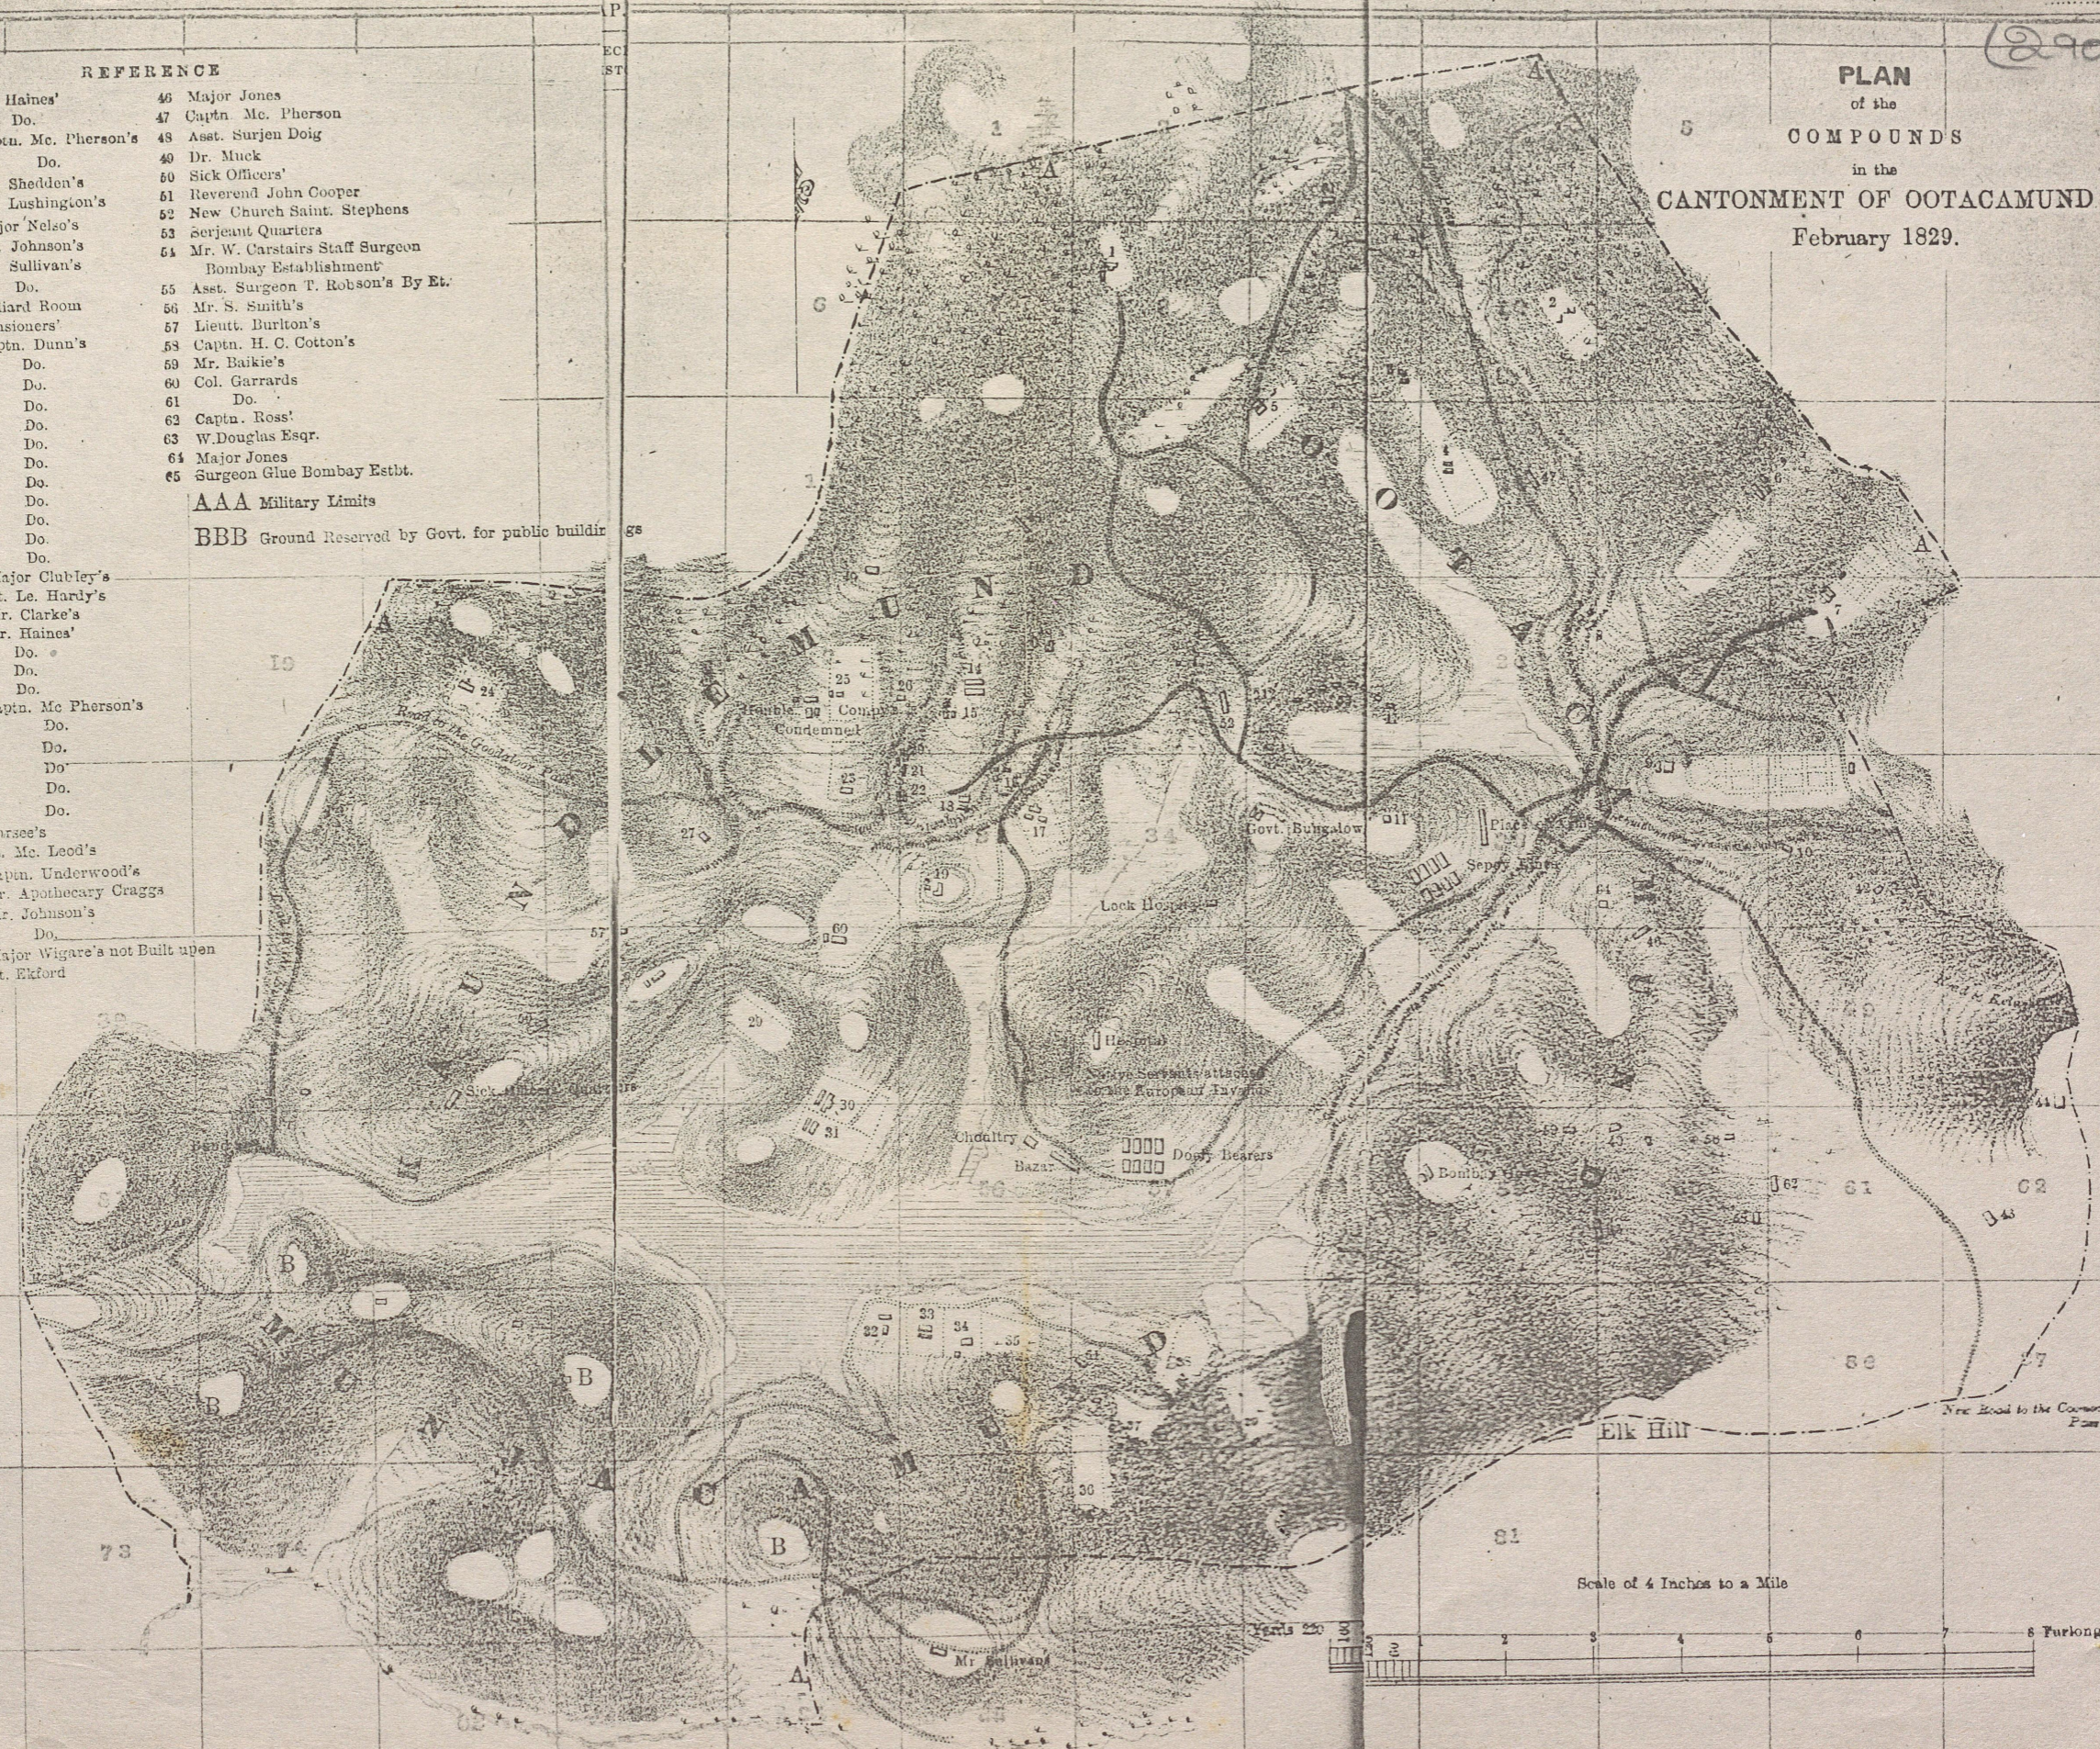

Scale of 4 Inches to a Mile

